

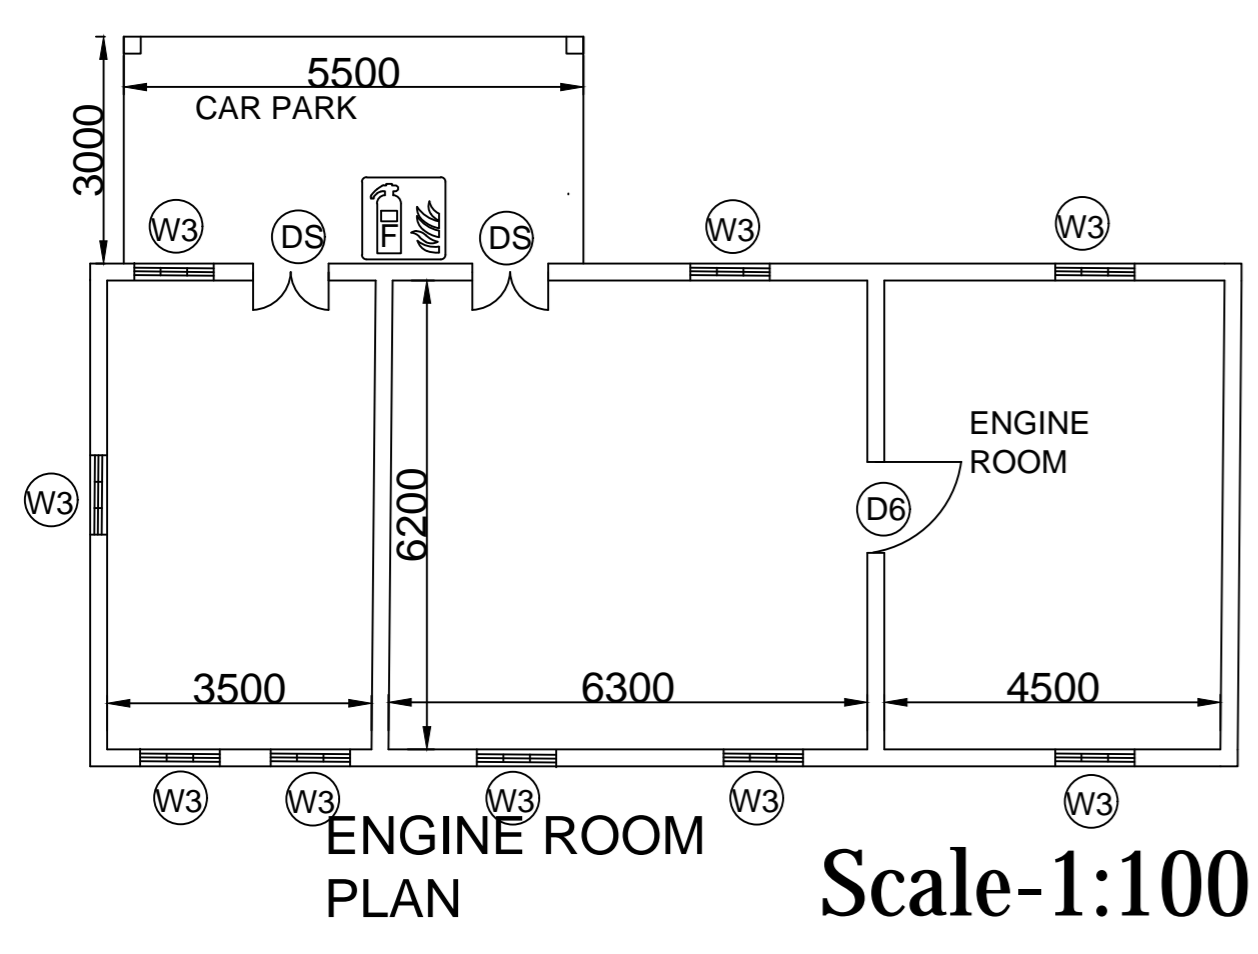
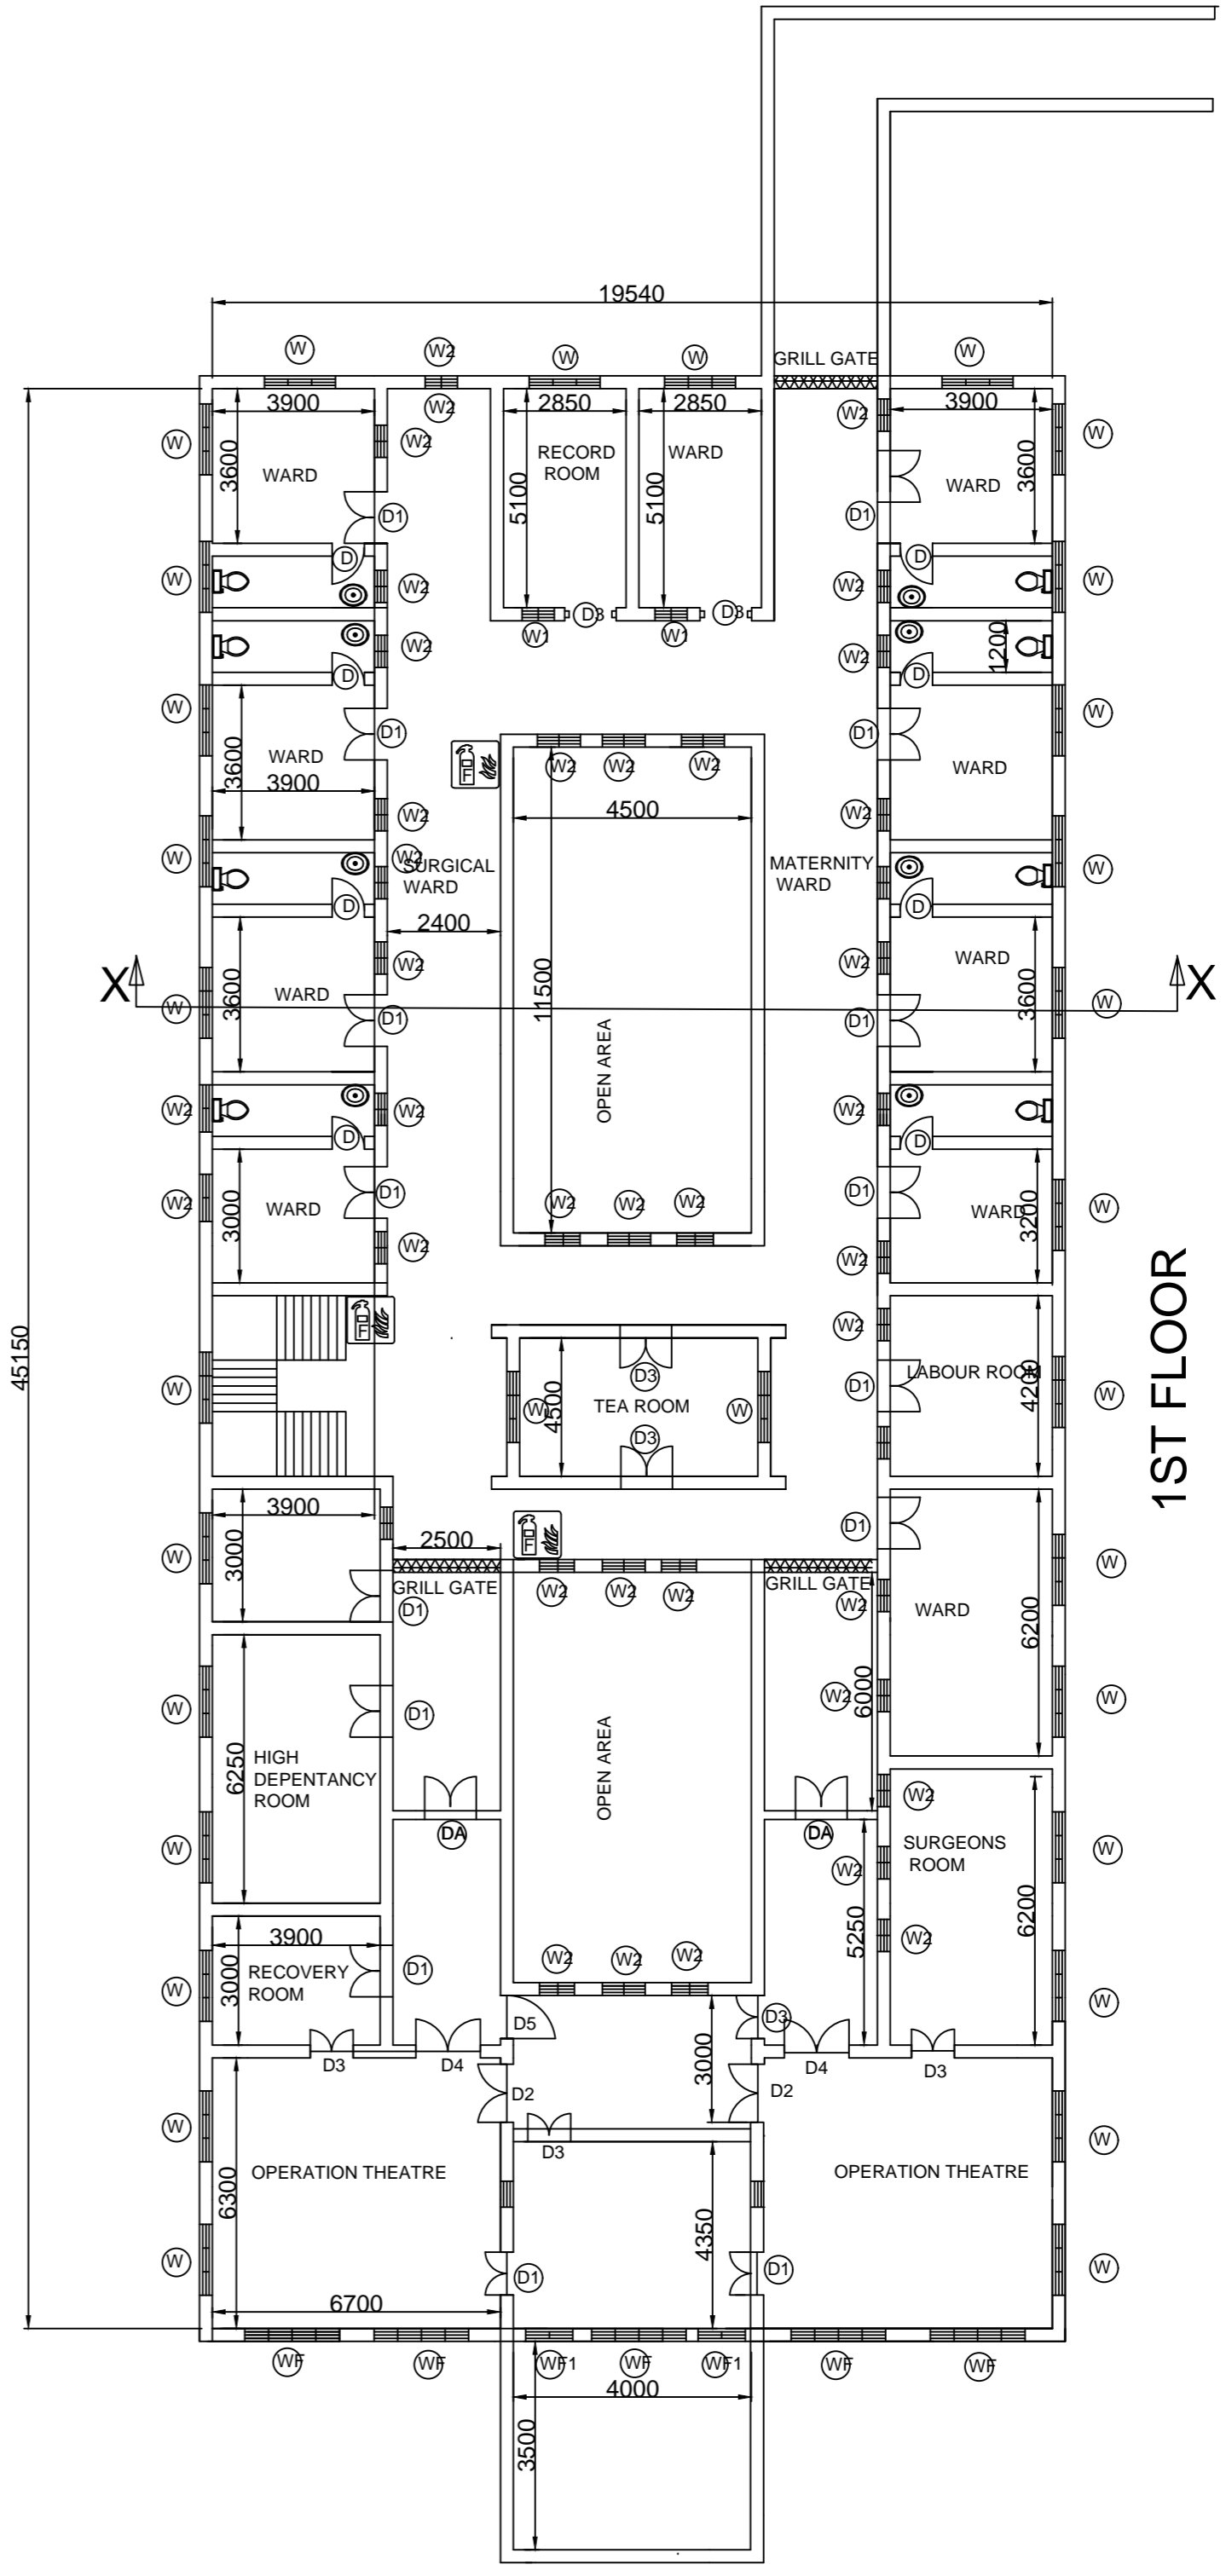


Scale-1:120

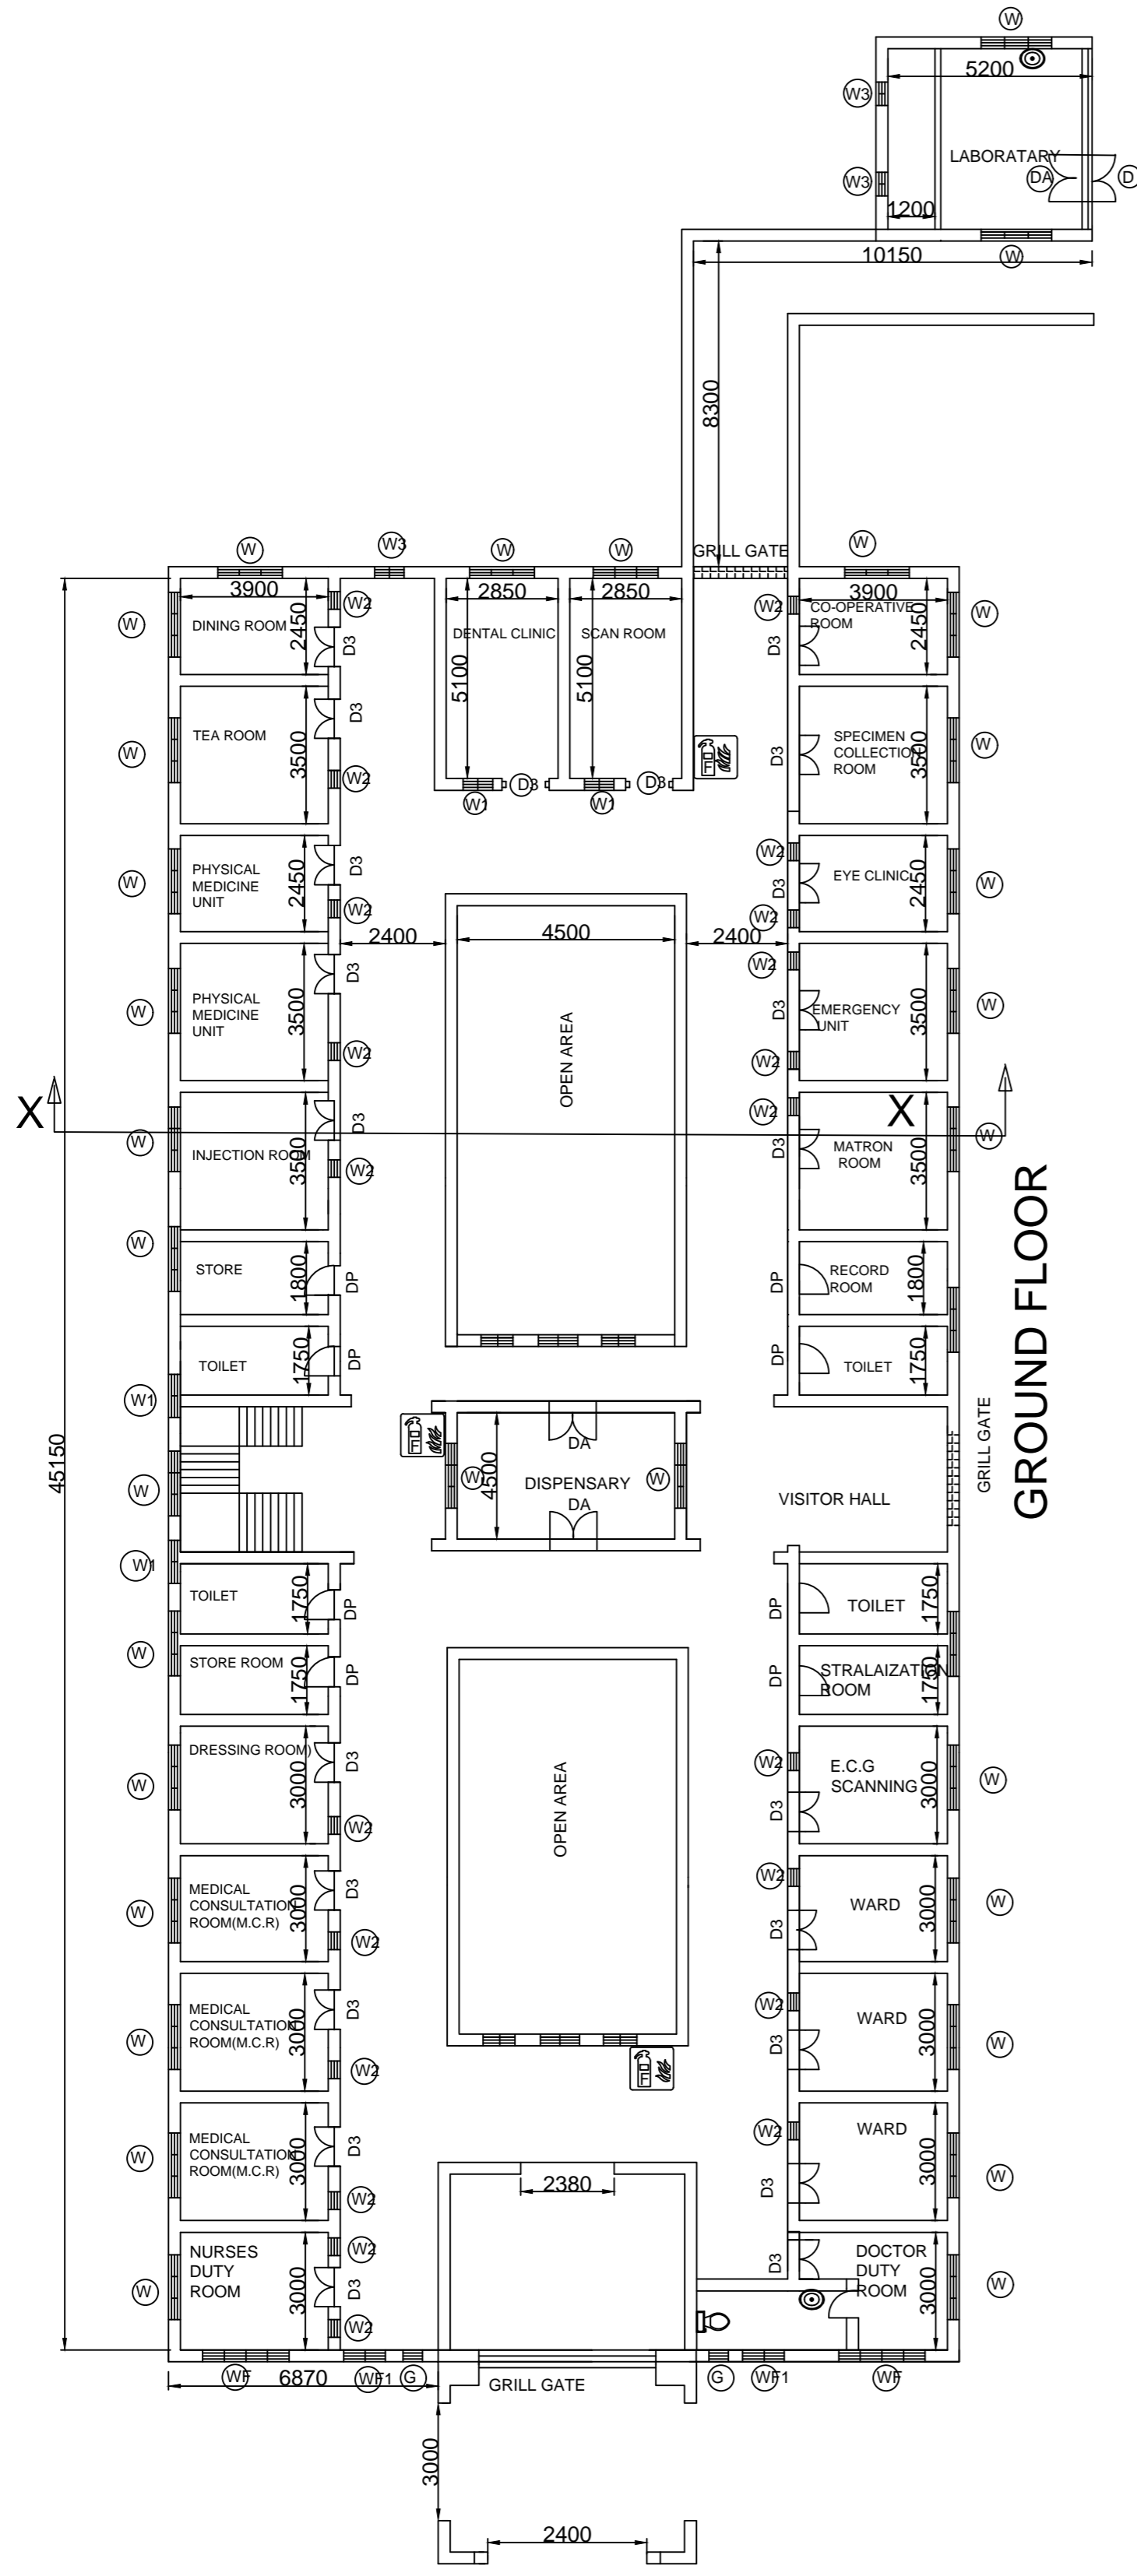

Scale-1:100

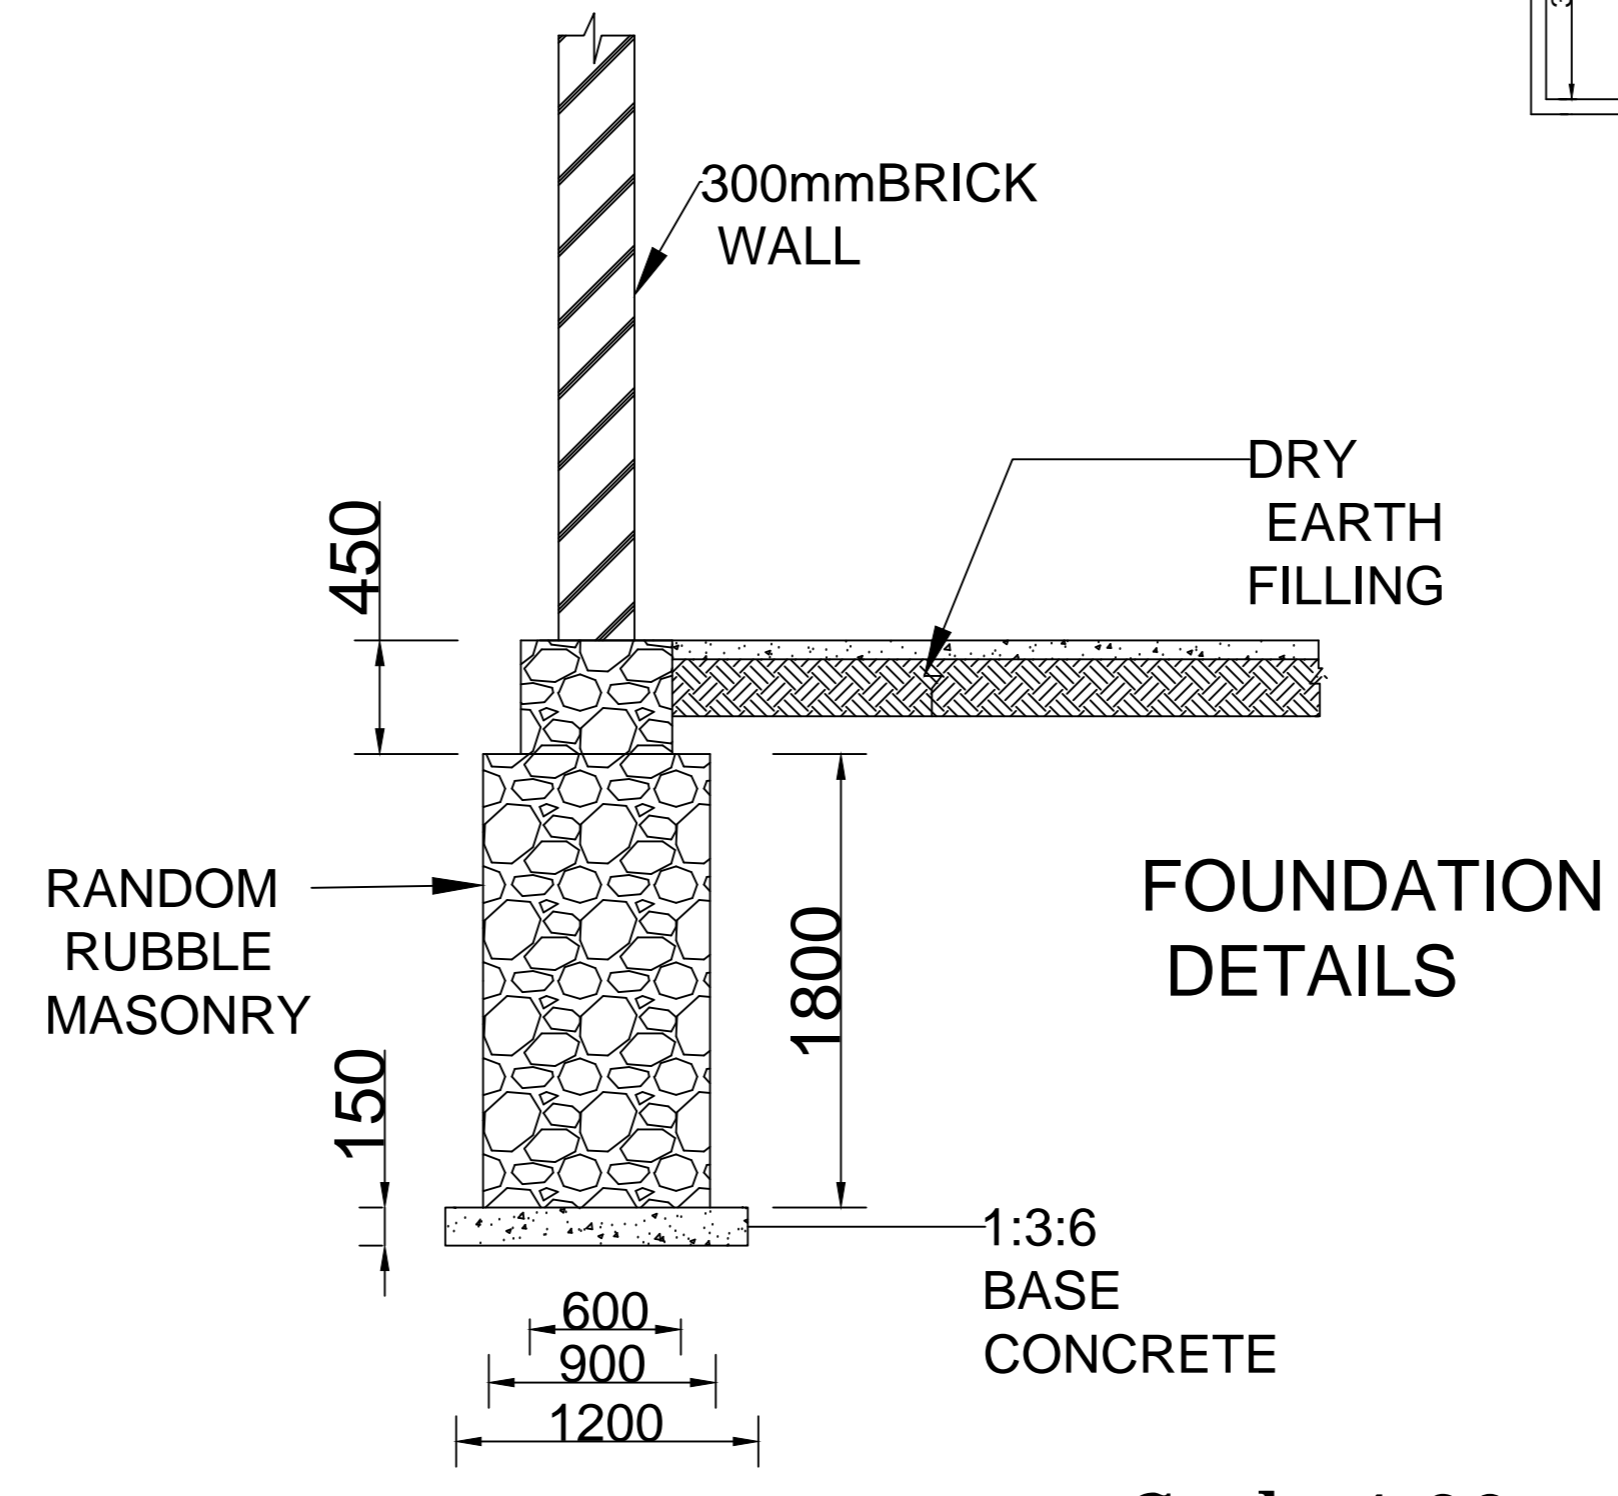

Scale-1:30

SCHEDULE OF DOORS AND WINDOWS			
TYPE	SIZE	DESCRIPTION	NO
DA	1200*2400	ALUMINIUM PARTION DOOR	5
D1	1200*2400	PANNELLED WITH GLAZED DOOR	5
D	750*2400	TIMBER DOOR	16
D3	1000*2400	PANNELLED WITH GLAZED DOOR	25
W	1600*2400	PANNELLED WITH GLAZED WINDOW	64
W2	450*2400	PANNELLED WITH GLAZED WINDOW	50
		FIRE EXTINGUISHERS	7
WF	2200*2400	PANNELLED WITH GLAZED WINDOW	7
WF1	1000*2400	PANNELLED WITH GLAZED WINDOW	7
W2	1600*2400	PANNELLED WITH GLAZED WINDOW	7
W3	1050*2100	TIMBER WINDOW	9
D2	1350*2400	PANNELLED WITH GLAZED DOOR	2
D4	1500*2400	PANNELLED WITH GLAZED DOOR	2
DS	1000*2100	TIMBER DOOR	2

All Dimension are in mm